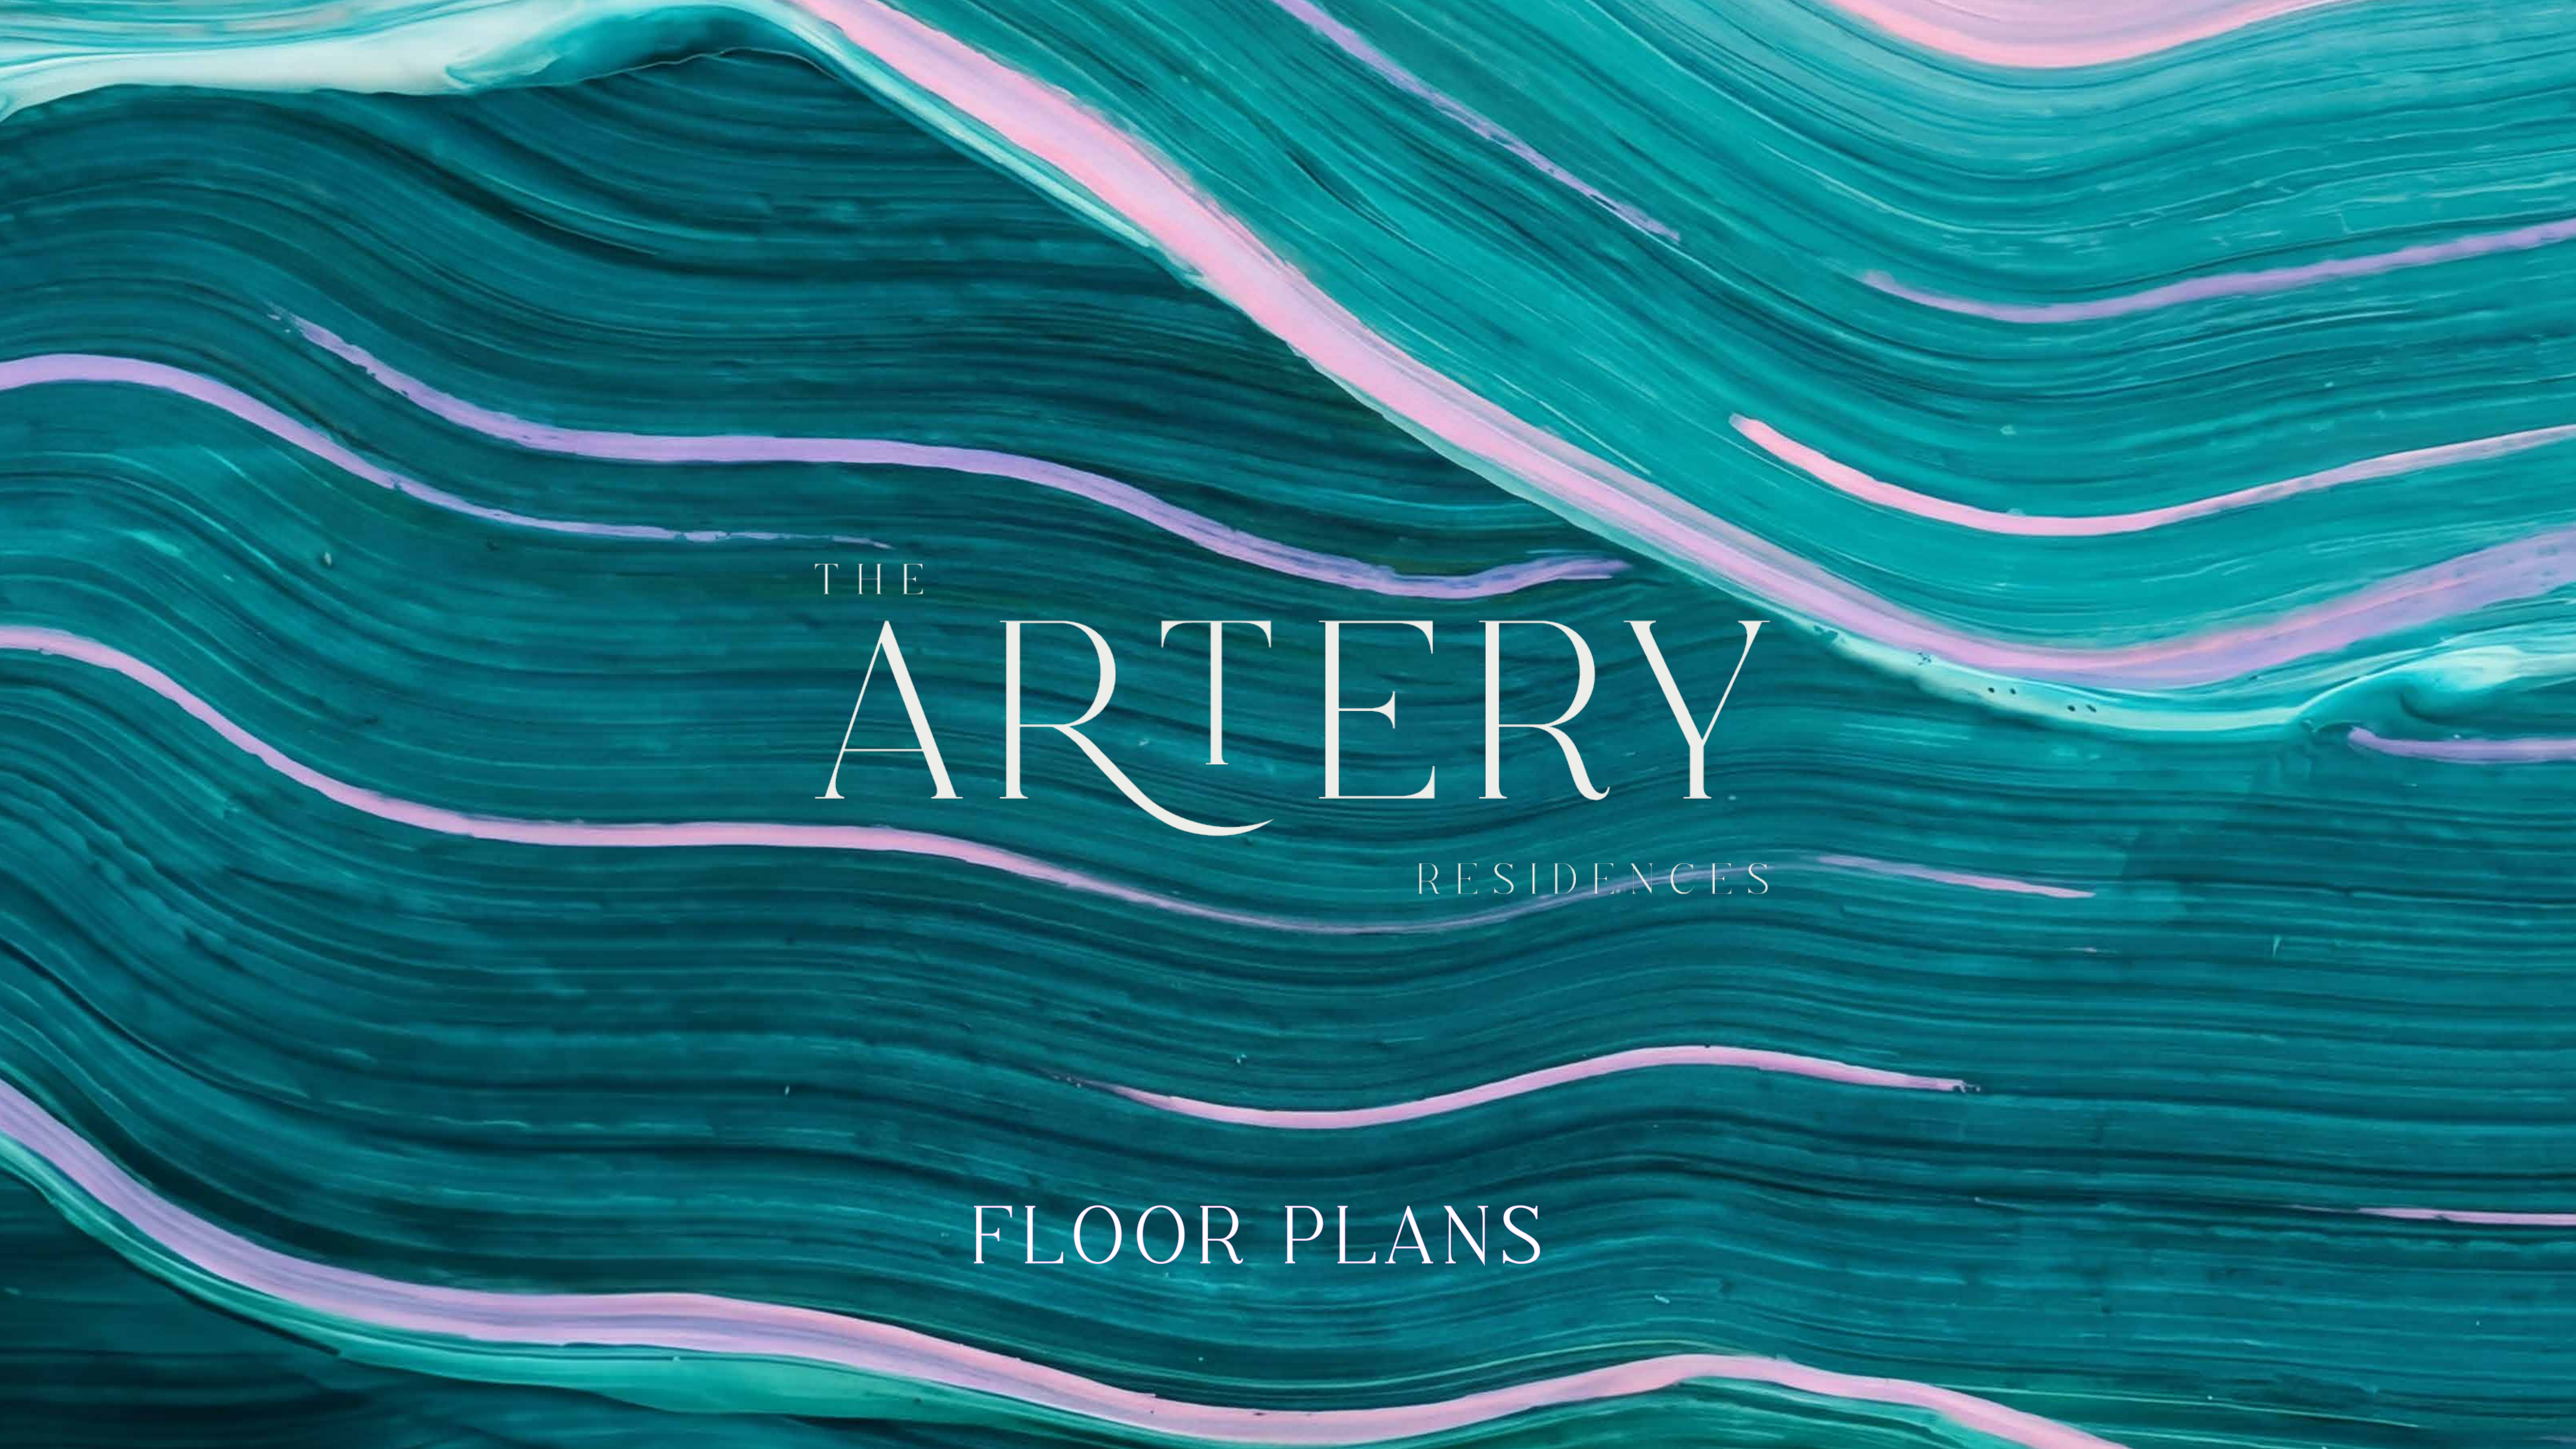


The background is an abstract composition of fluid, wavy lines in various shades of teal and turquoise, interspersed with thin, flowing veins of a soft pink or magenta color. The overall effect is organic and textured, resembling a marbled paper or a liquid paint application.

THE ARTERY

RESIDENCES

FLOOR PLANS

ARTFUL LIVING.

BY THE SEA.




STUDIO APARTMENT







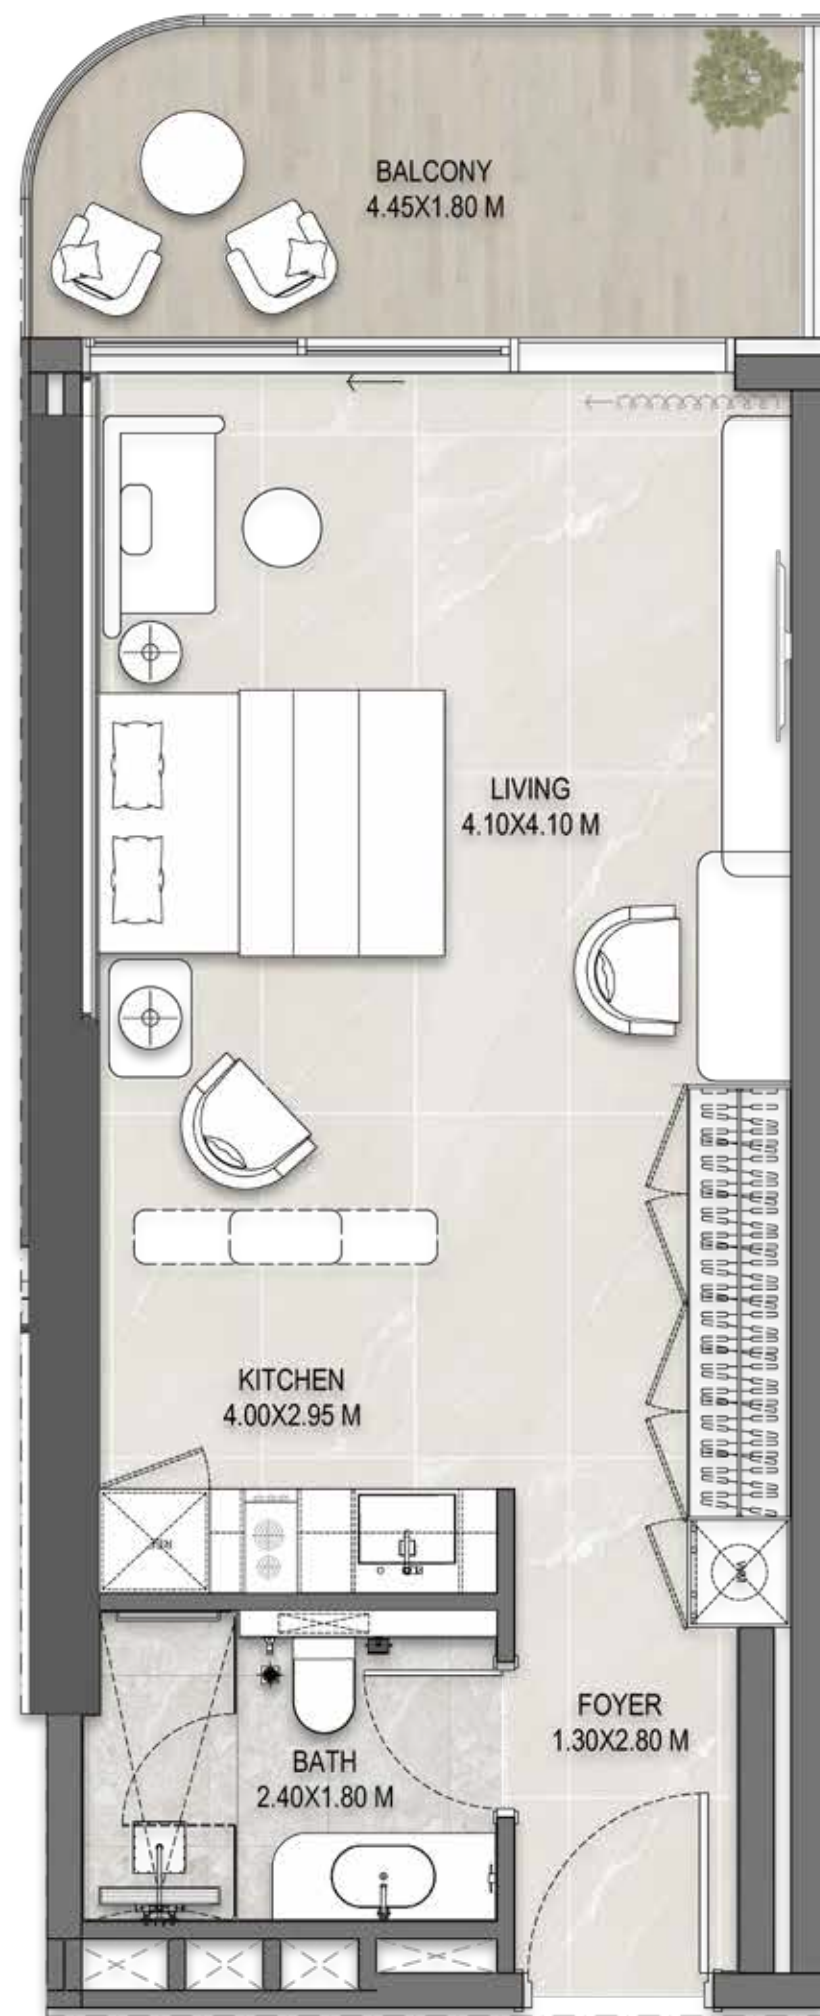

STUDIO

Type 1

Plot Area	SQM	SQFT
Suite area	36 m ²	388 ft ²
Balcony area	9 m ²	97 ft ²
Total Built-Up Area	45 m ²	484 ft ²


1- BEDROOM APARTMENT










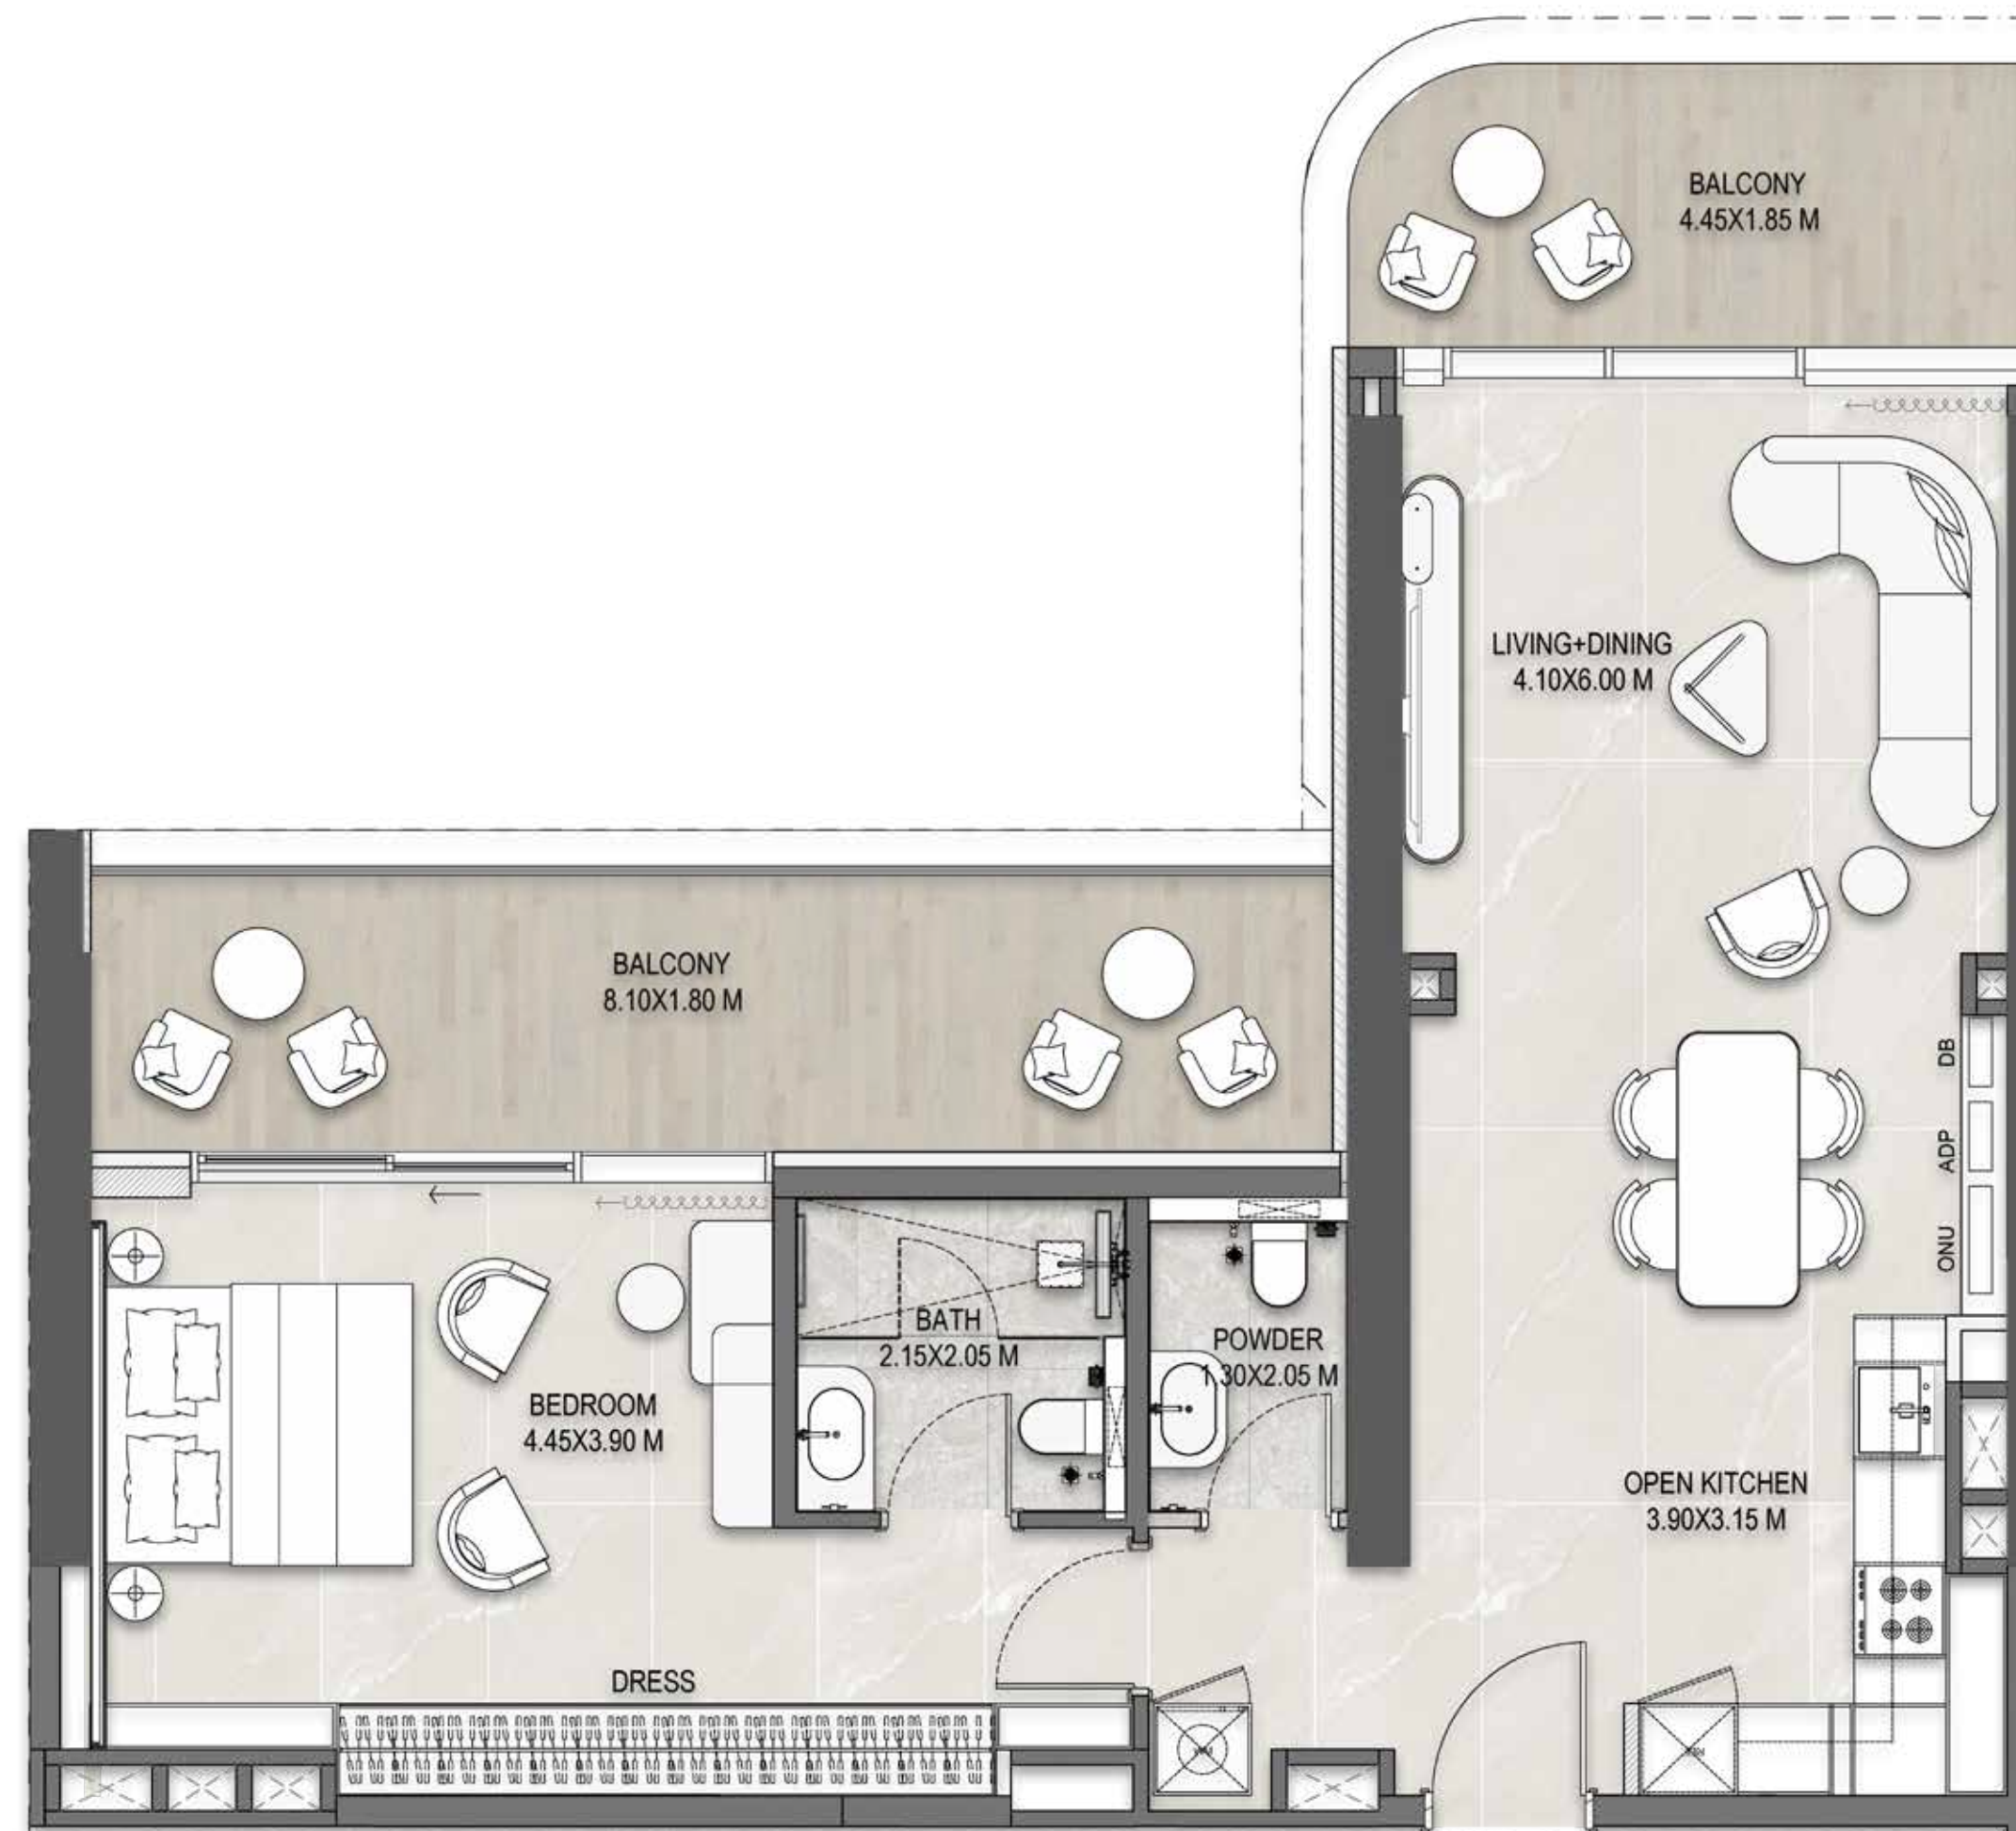

I-BEDROOM APARTMENT

Type 1


Plot Area	SQM	SQFT
Suite area	67 m ²	721 ft ²
Balcony area	27 m ²	291 ft ²
Total Built-Up Area	94 m ²	1012 ft ²

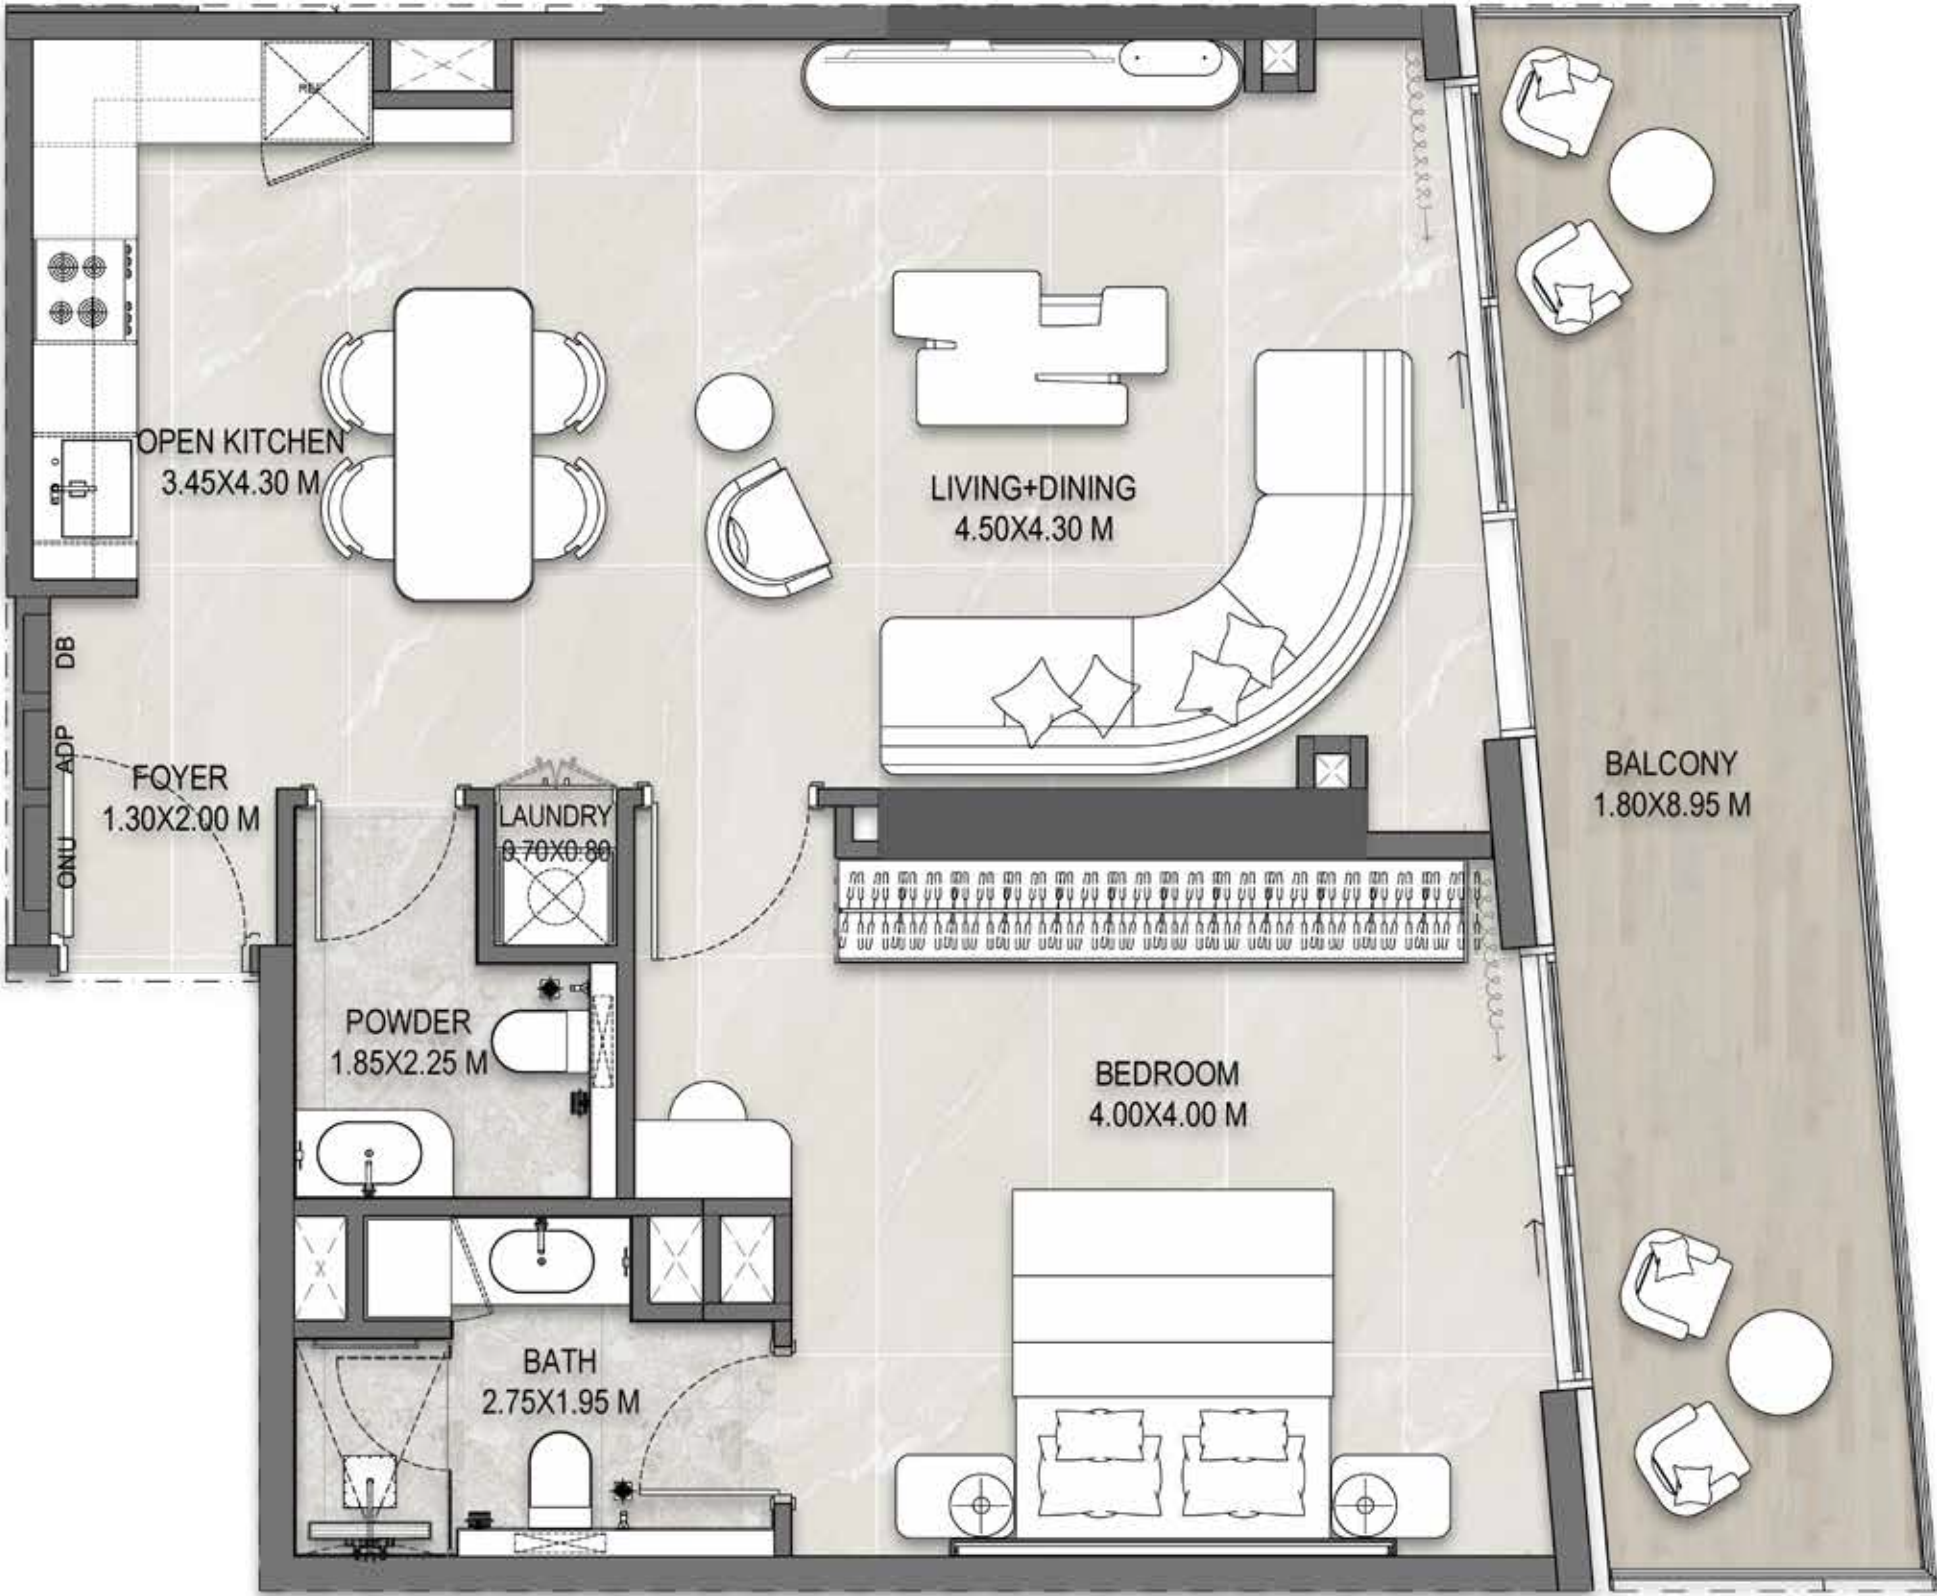

I-BEDROOM APARTMENT

Type 2


Plot Area	SQM	SQFT
Suite area	66 m ²	710 ft ²
Balcony area	20 m ²	215 ft ²
Total Built-Up Area	86 m ²	926 ft ²

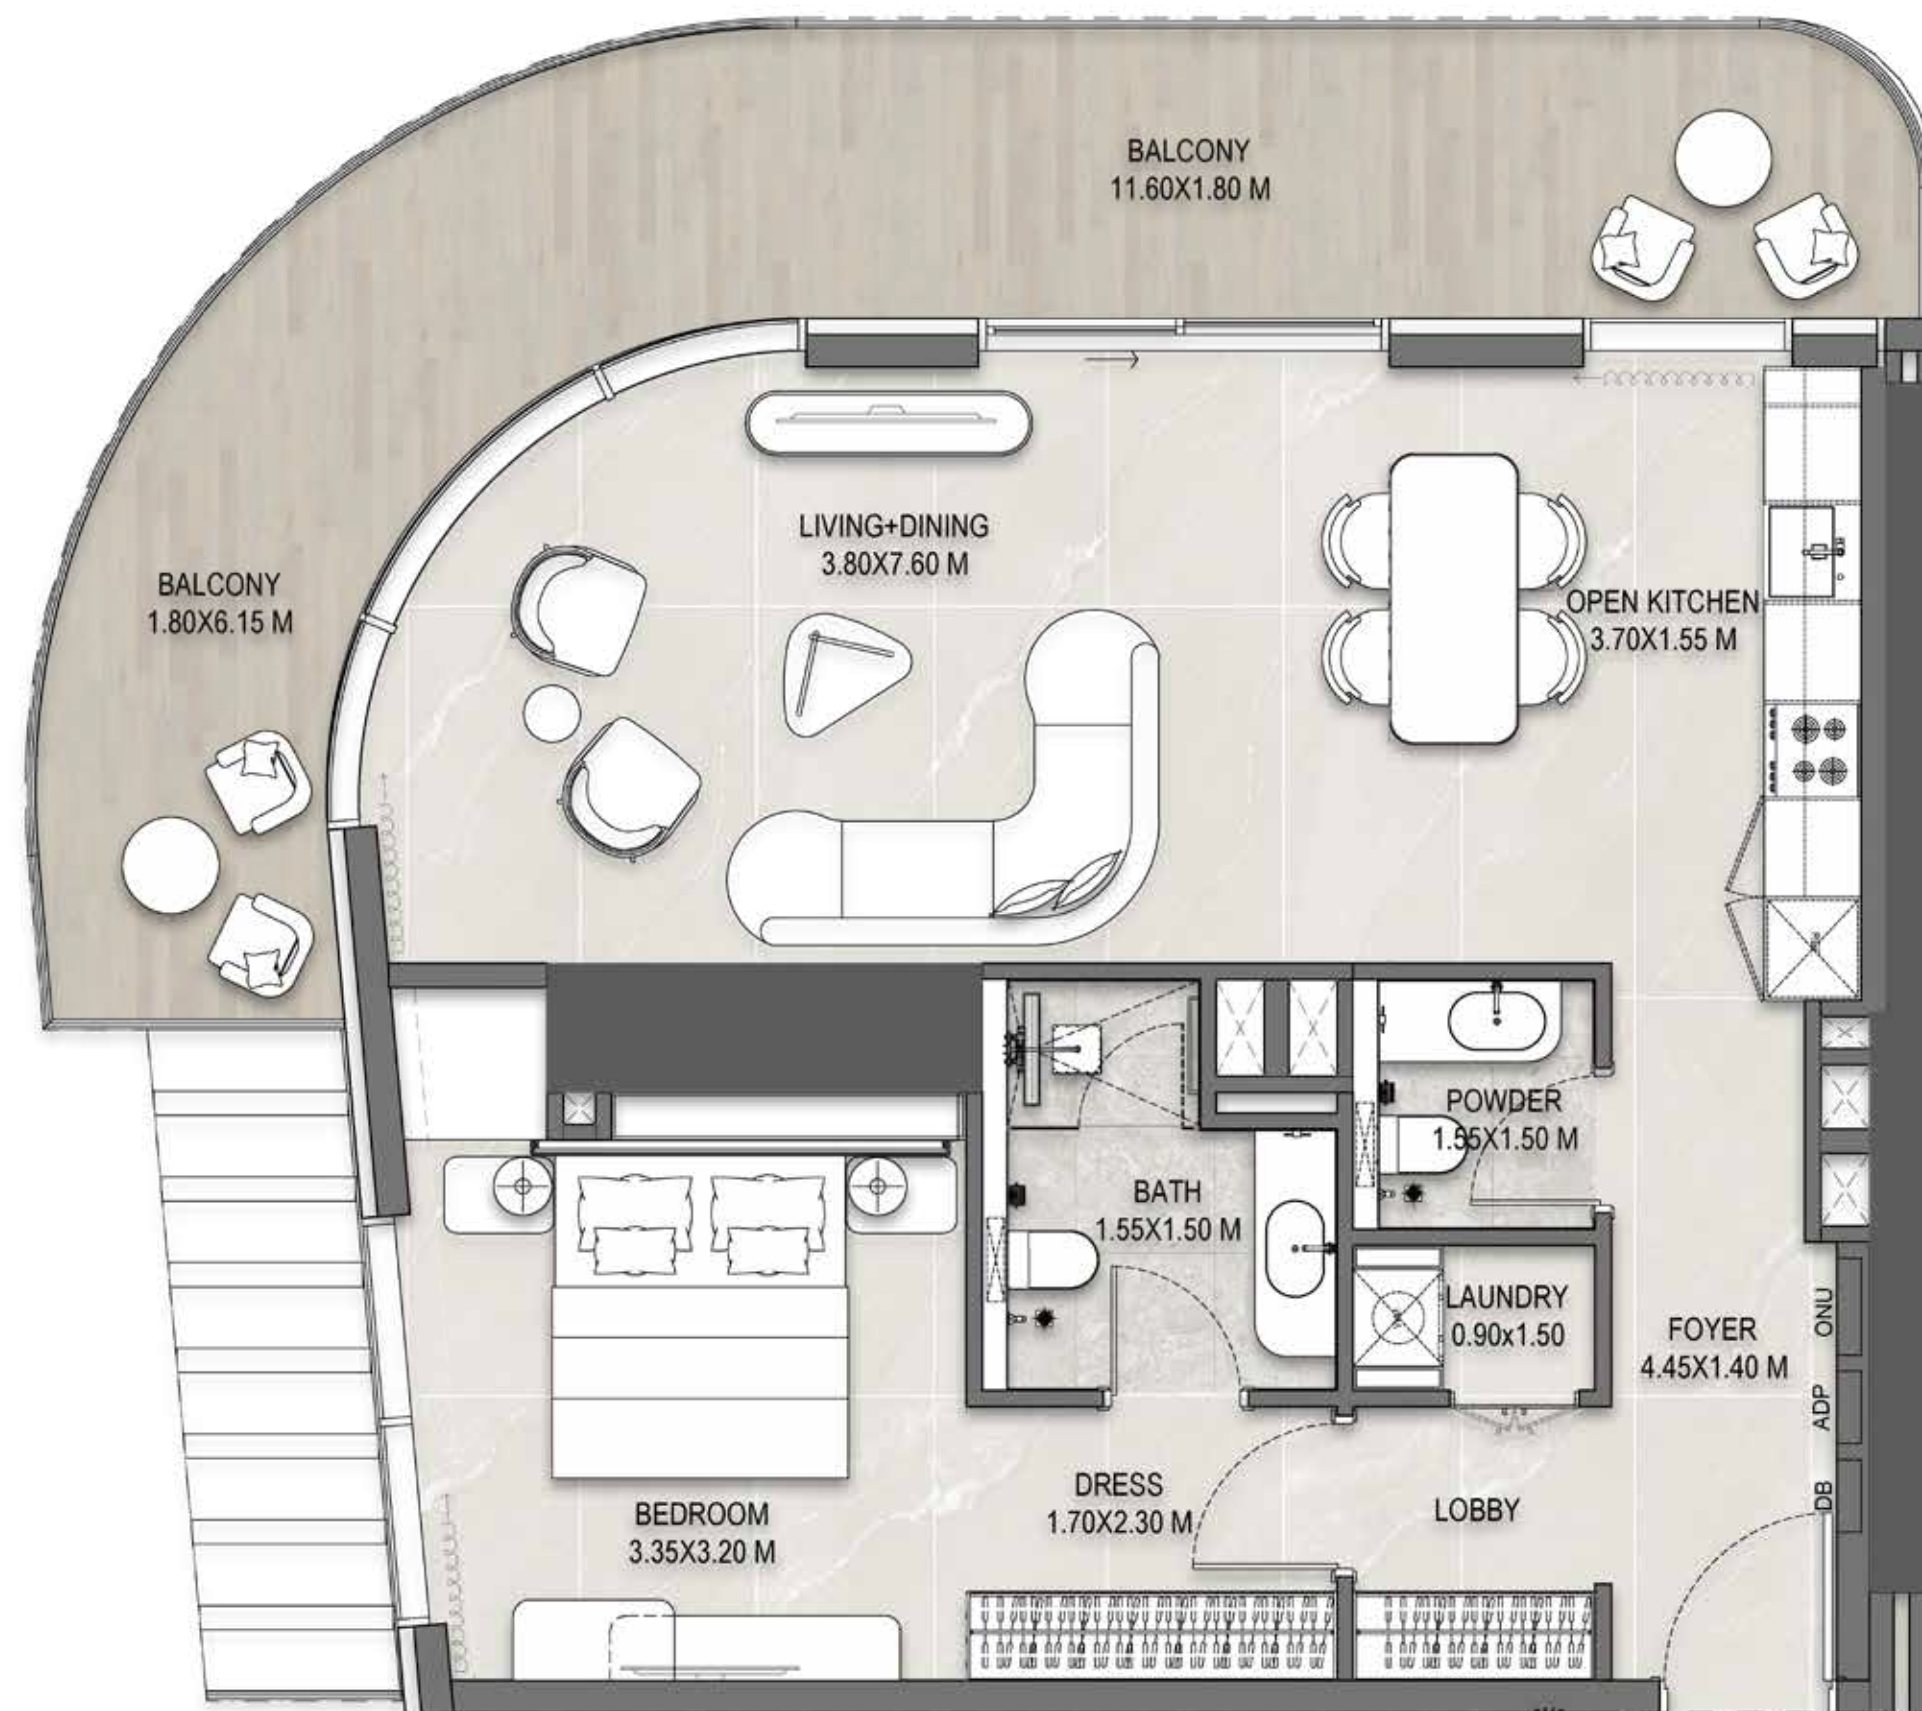

I-BEDROOM APARTMENT

Type 3

Plot Area	SQM	SQFT
Suite area	71 m ²	764 ft ²
Balcony area	31 m ²	334 ft ²
Total Built-Up Area	101 m ²	1087 ft ²

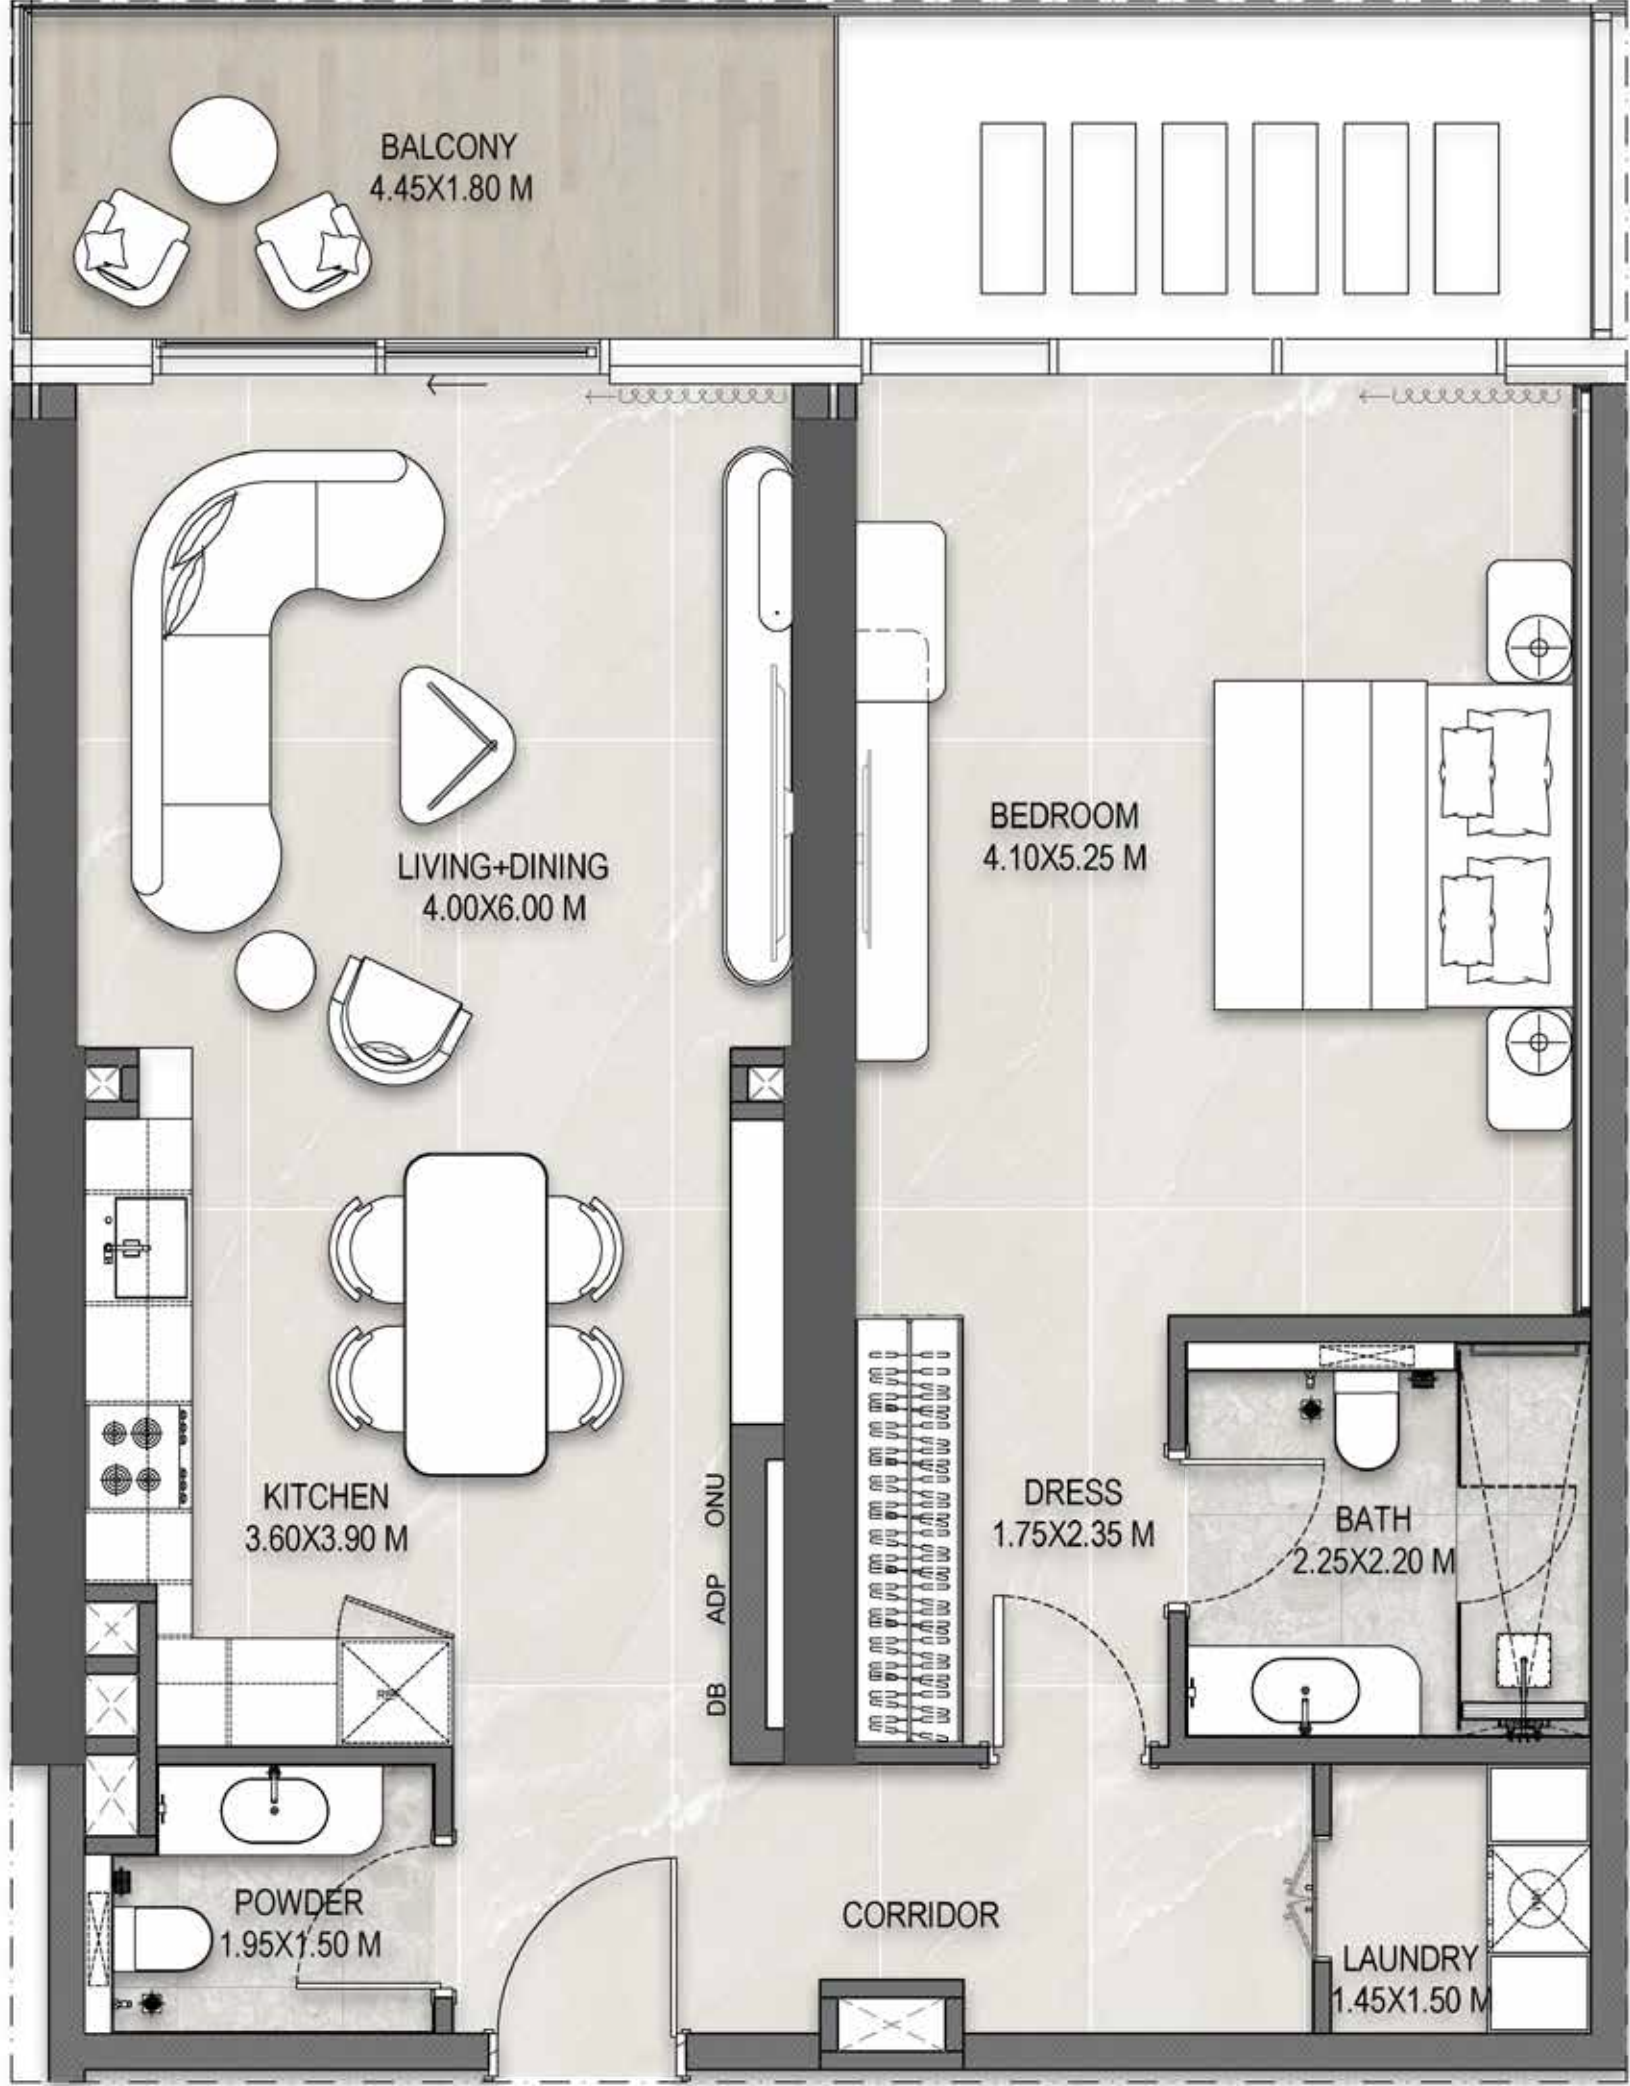

I-BEDROOM APARTMENT

Type 4

Plot Area	SQM	SQFT
Suite area	77 m ²	829 ft ²
Balcony area	18 m ²	194 ft ²
Total Built-Up Area	95 m ²	1023 ft ²



1- BEDROOM LOFT









I-BEDROOM LOFT

Type 1

Plot Area	SQM	SQFT
Suite area	54 m ²	581 ft ²
Balcony area	21 m ²	226 ft ²
Total Built-Up Area	75 m ²	807 ft ²



I-BEDROOM LOFT

Type 2

Plot Area	SQM	SQFT
Suite area	66 m ²	710 ft ²
Balcony area	18 m ²	194 ft ²
Total Built-Up Area	84 m ²	904 ft ²




2- BEDROOM APARTMENT








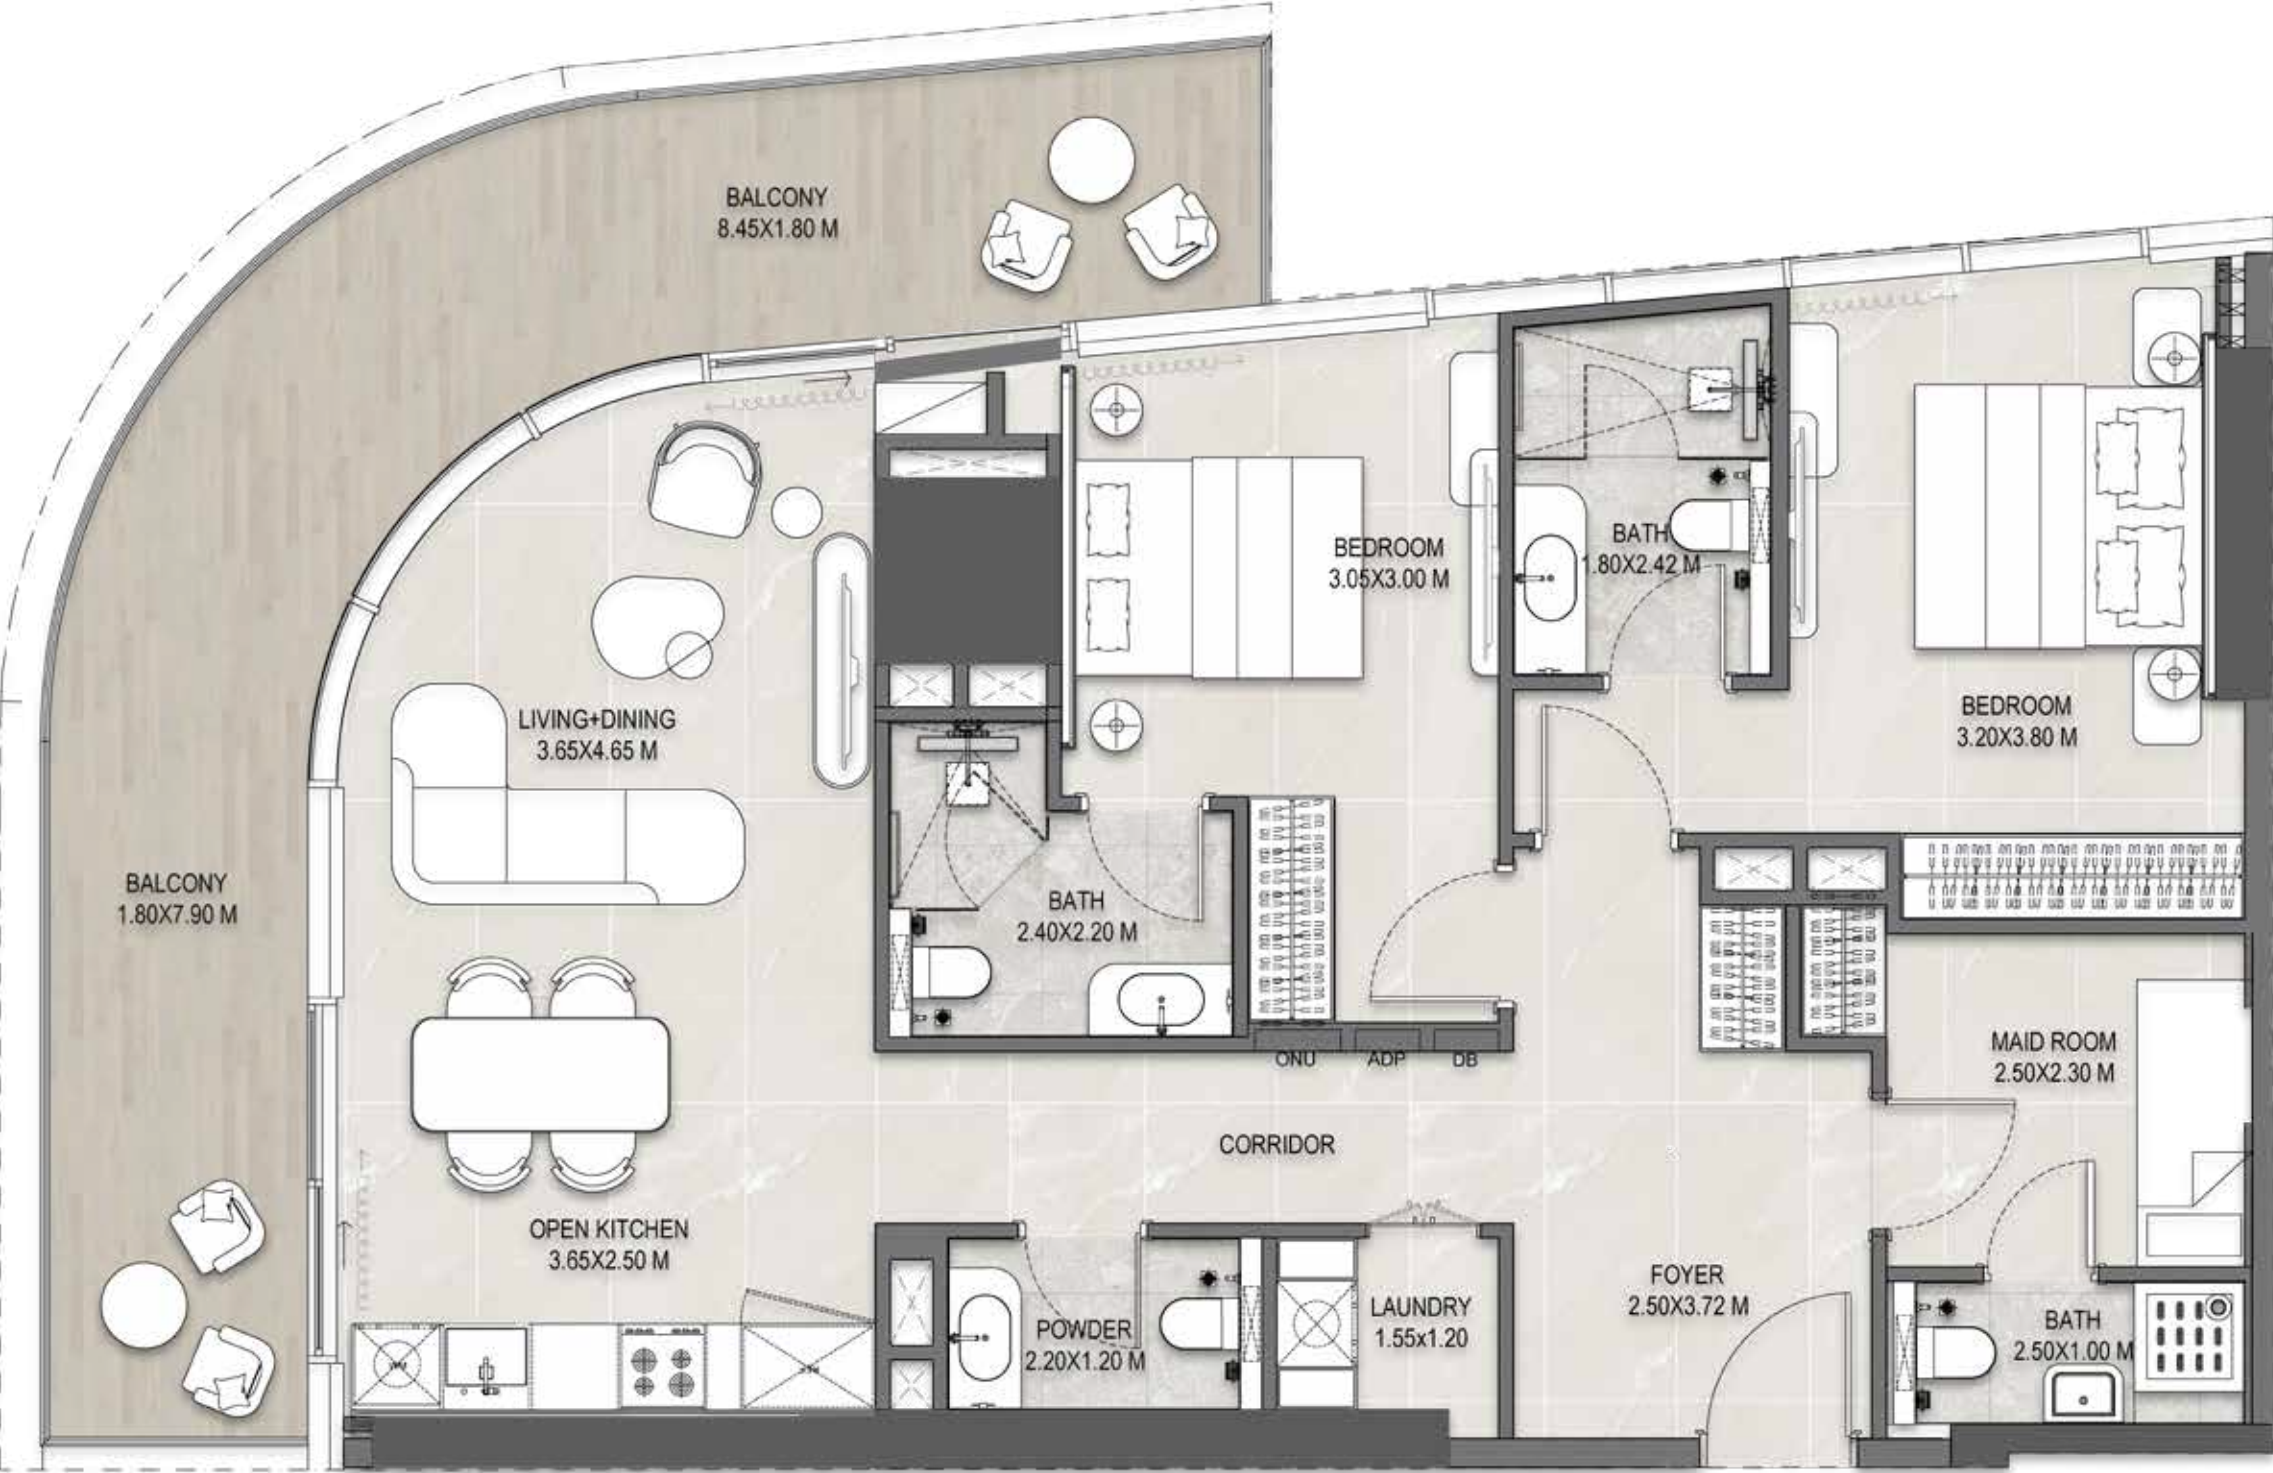

2-BEDROOM APARTMENT

Type 1

Plot Area	SQM	SQFT
Suite area	97 m ²	1044 ft ²
Balcony area	33 m ²	353 ft ²
Total Built-Up Area	129 m ²	1389 ft ²

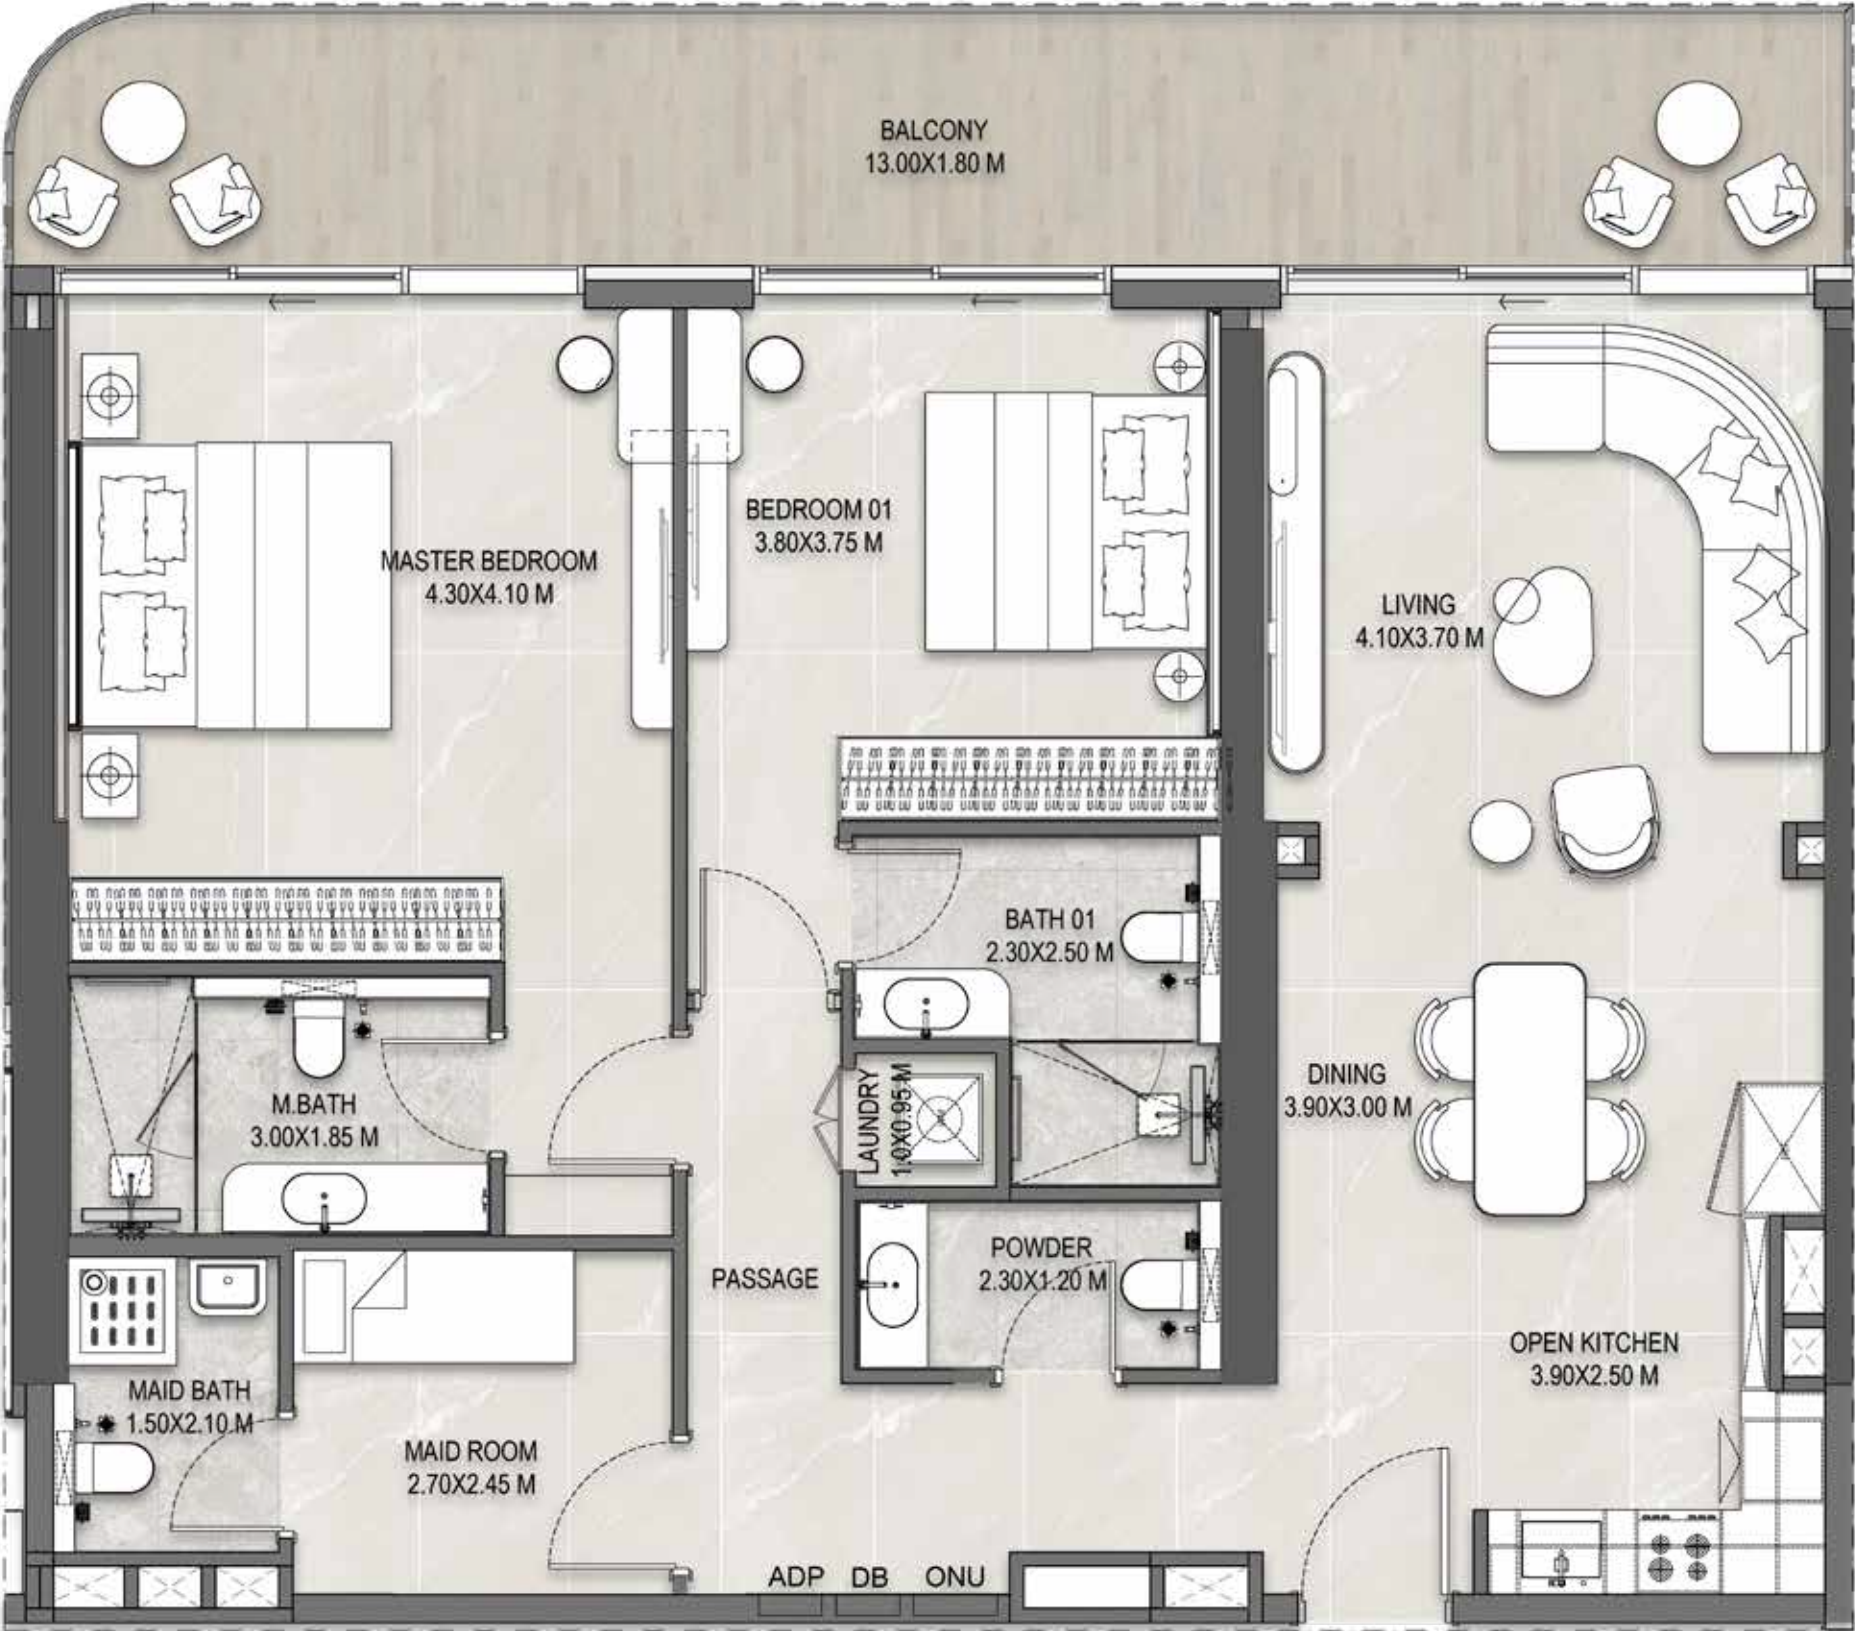

2-BEDROOM APARTMENT

Type 2

Plot Area	SQM	SQFT
Suite area	114 m ²	1227 ft ²
Balcony area	27 m ²	291 ft ²
Total Built-Up Area	141 m ²	1518 ft ²





2- BEDROOM DUPLEX







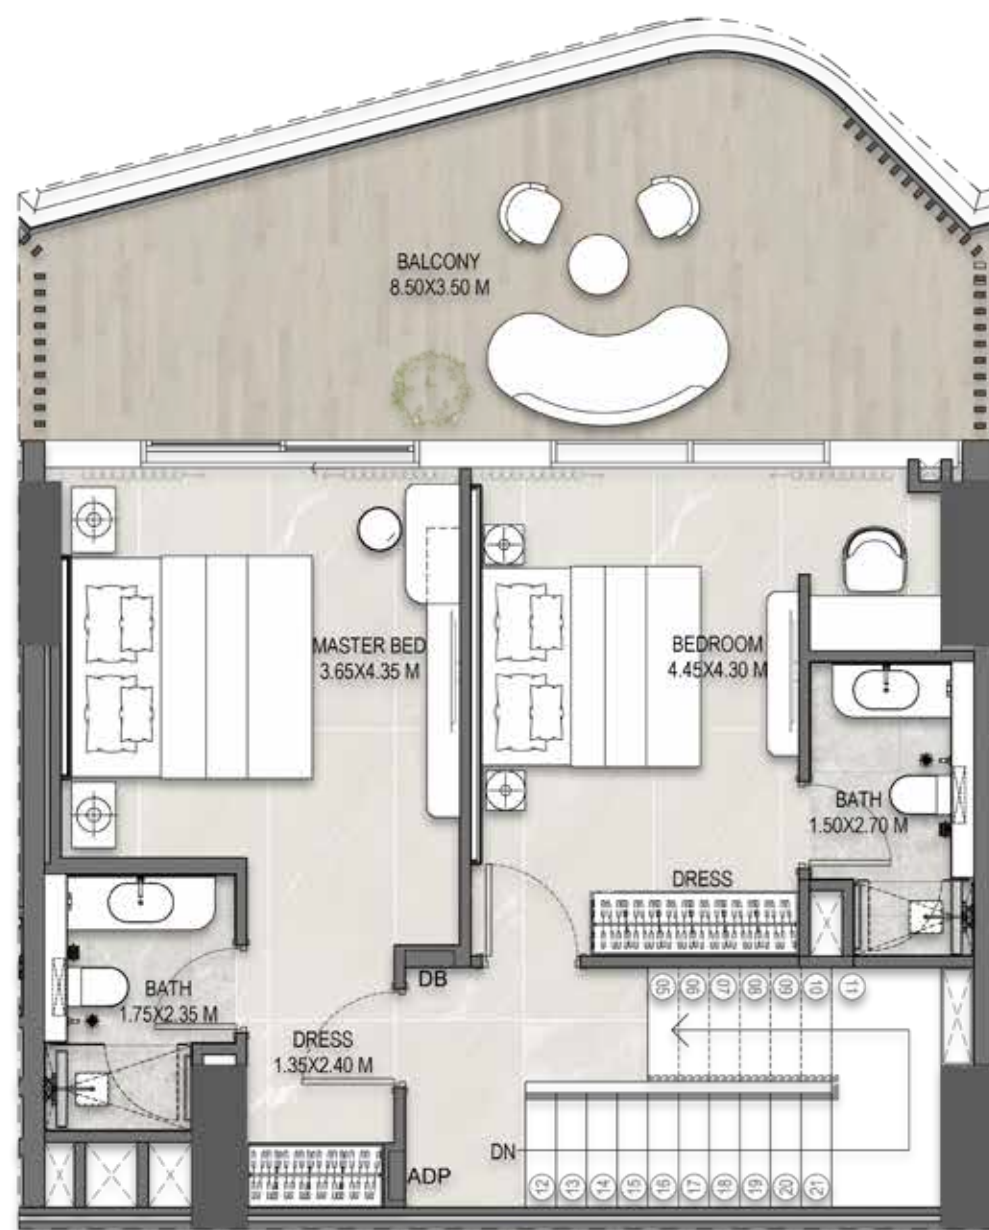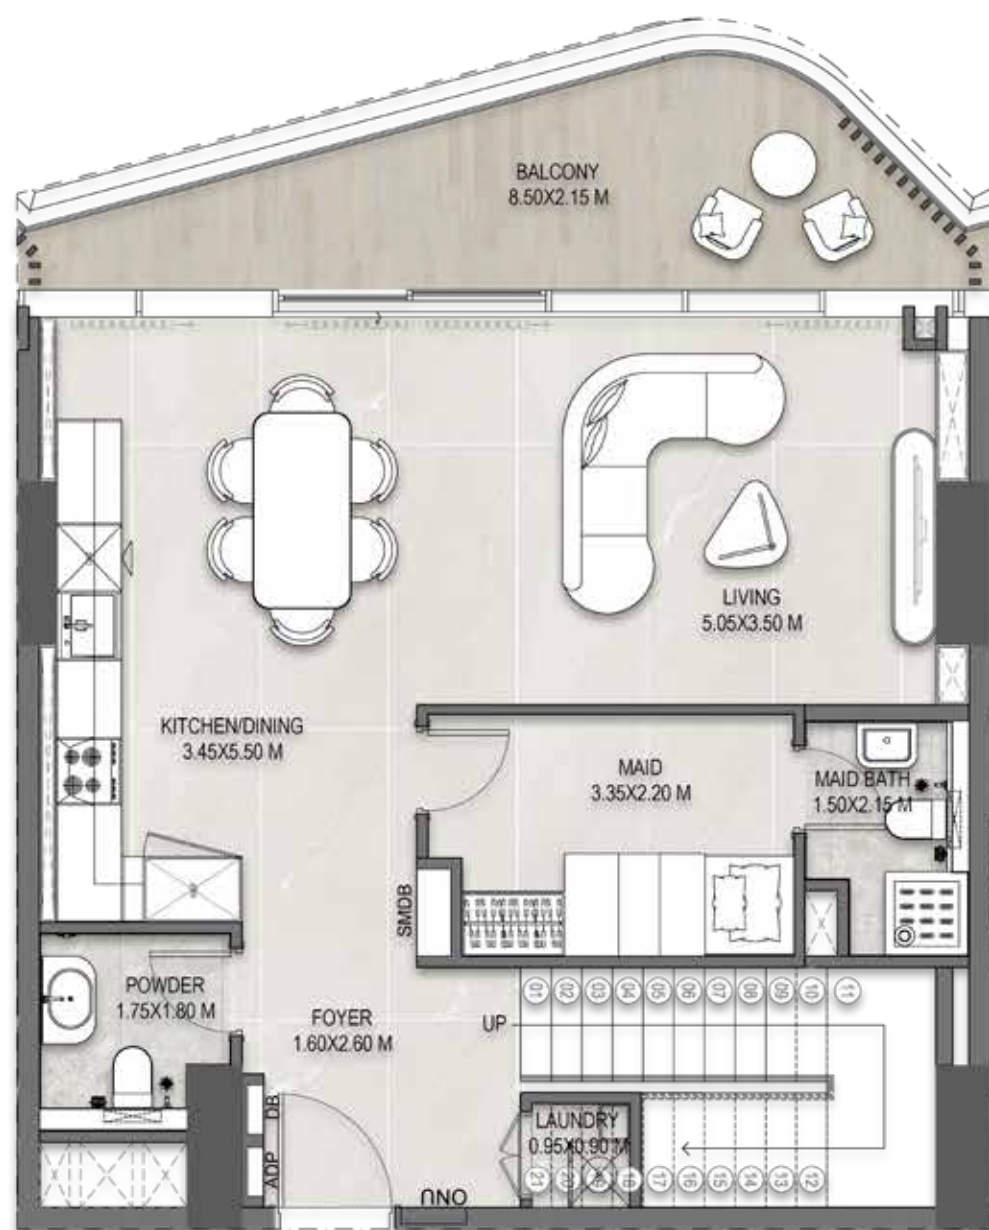

2-BEDROOM DUPLEX

Type 1

Plot Area	SQM	SQFT
Suite area	115 m ²	1238 ft ²
Balcony area	40 m ²	431 ft ²
Total Built-Up Area	155 m ²	1668 ft ²



2-BEDROOM DUPLEX

Type 2

Plot Area	SQM	SQFT
Suite area	121 m ²	1302 ft ²
Balcony area	40 m ²	431 ft ²
Total Built-Up Area	161 m ²	1733 ft ²



2-BEDROOM DUPLEX

Type 3

Plot Area	SQM	SQFT
Suite area	80 m ²	861 ft ²
Balcony area	61 m ²	657 ft ²
Total Built-Up Area	141 m ²	1518 ft ²



2-BEDROOM DUPLEX

Type 4

Plot Area	SQM	SQFT
Suite area	129 m ²	1389 ft ²
Balcony area	71 m ²	764 ft ²
Total Built-Up Area	200 m ²	2153 ft ²



3- BEDROOM APARTMENT









3-BEDROOM APARTMENT

Type 1

Plot Area	SQM	SQFT
Suite area	165 m ²	1776 ft ²
Balcony area	56 m ²	603 ft ²
Total Built-Up Area	222 m ²	2390 ft ²




4- BEDROOM DUPLEX









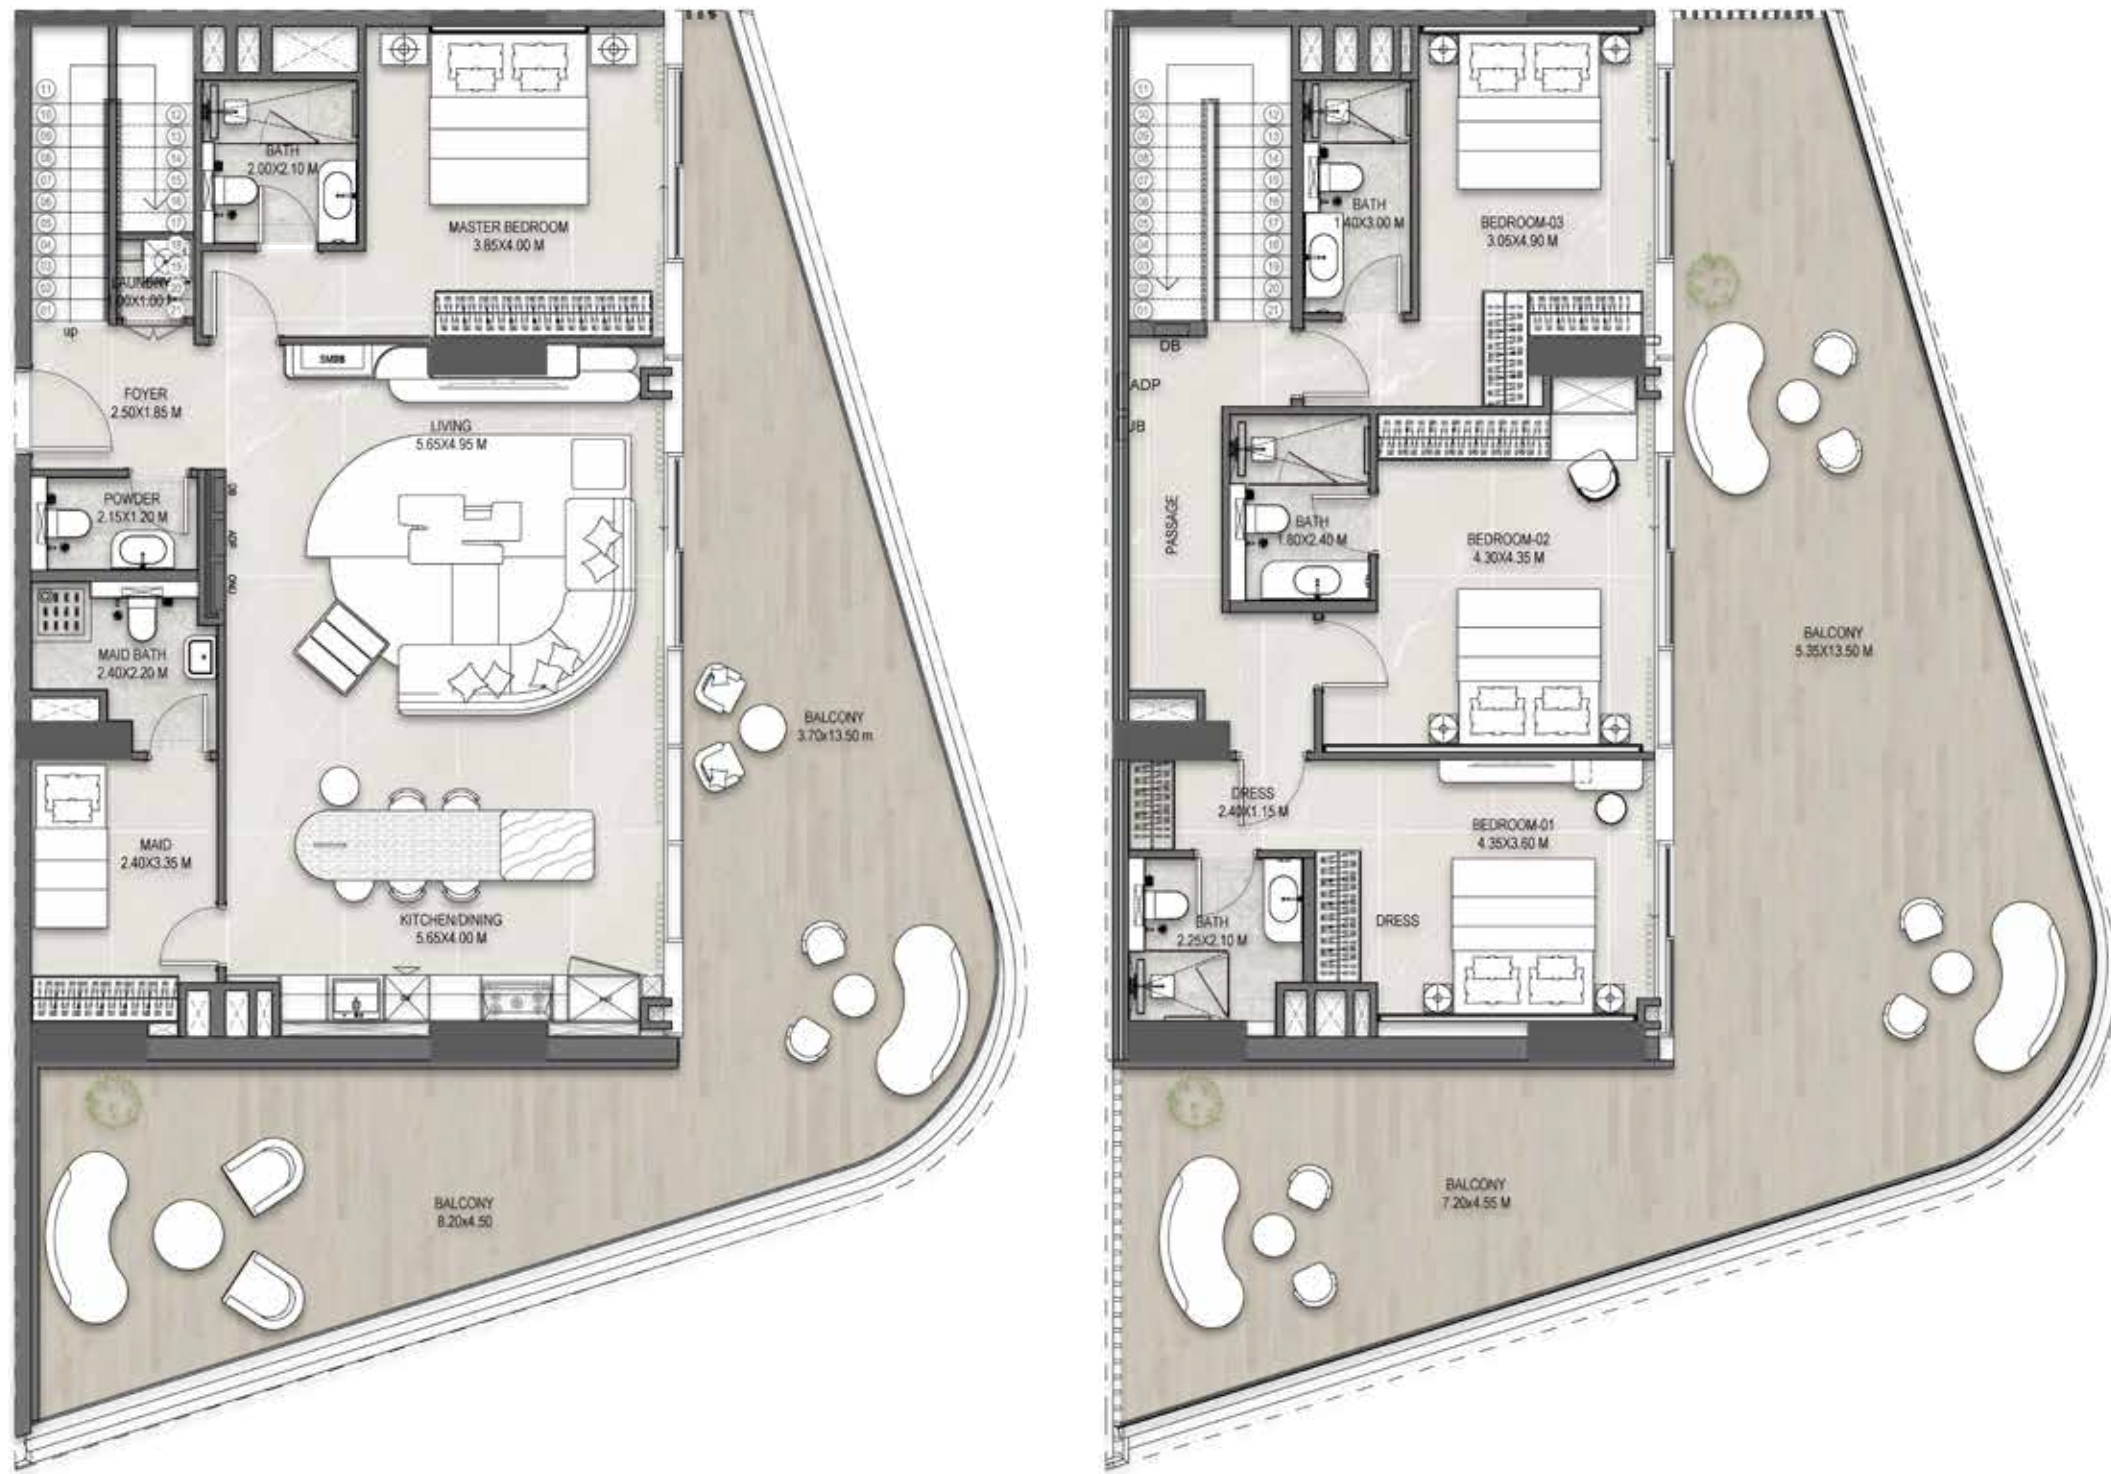

4-BEDROOM DUPLEX

Type 1

Plot Area	SQM	SQFT
Suite area	179 m ²	1927 ft ²
Balcony area	166 m ²	1787 ft ²
Total Built-Up Area	344 m ²	3703 ft ²

GET IN TOUCH



CALL
800 IMKAN (46526)



EMAIL
INFO@IMKAN.AE



VISIT OUR WEBSITE
WWW.IMKAN.AE



Disclaimer:

All renderings, floorplans, features and specifications are conceptual only and subject to change. All above drawings are not to scale. The architectural details, dimensions and area in the plan are based on draft schematic designs. The contents of this brochure contain conceptual and schematic design information only, all dimensions are approximate and may vary with actual construction and/or more detailed design. All images used are for illustrative purposes only and do not represent the actual size, features, specifications, fittings, and furnishings. Residential units are sold as unfurnished without furnishings and decoration. A furniture package may be available - please contact IMKAN or your agent for more details. Landscaping, pools and out-buildings (including but not limited to summer-house(s), majlis, drivers room(s) unless indicated otherwise are not included within the sale of the unit. They have been provided for illustrative purposes only. The Sale and Purchase Agreement shall include more accurate details of the items included as part of the units sold. Masterplans, illustrations and sections are "work in progress" which may periodically change as circumstances require and according to applicable government regulations and permits. Overall concepts may be used as general reference sources, but specific details are not to be viewed as "set in stone" or binding. IMKAN reserves the right at any time to make revisions and alterations to the units represented in this brochure, at its absolute discretion, and without any liability whatsoever.